

izonet
HIDROIZOLACION SISTEMAS

detail 1

detail 3

detail 2

detail 1

ND 120 vertical drainage layer

ND 5+1 horizontal accumulation drainage layer (5.8 l/m²)

ND DGS-I earth substrate



reinforced concrete

ESHA ELASTIC secondary waterproofing layer and vapour barrier reinforced with TEXTILE A100 in corners

holker

cement screed under the slope of 3%


flange


gully

ESHADESMOLAST PRIMER AQUA 2K

ESHADESMOLAST primary waterproofing + ESHADESMOLAST HRD additional chemical protection

TEXTILE A 100

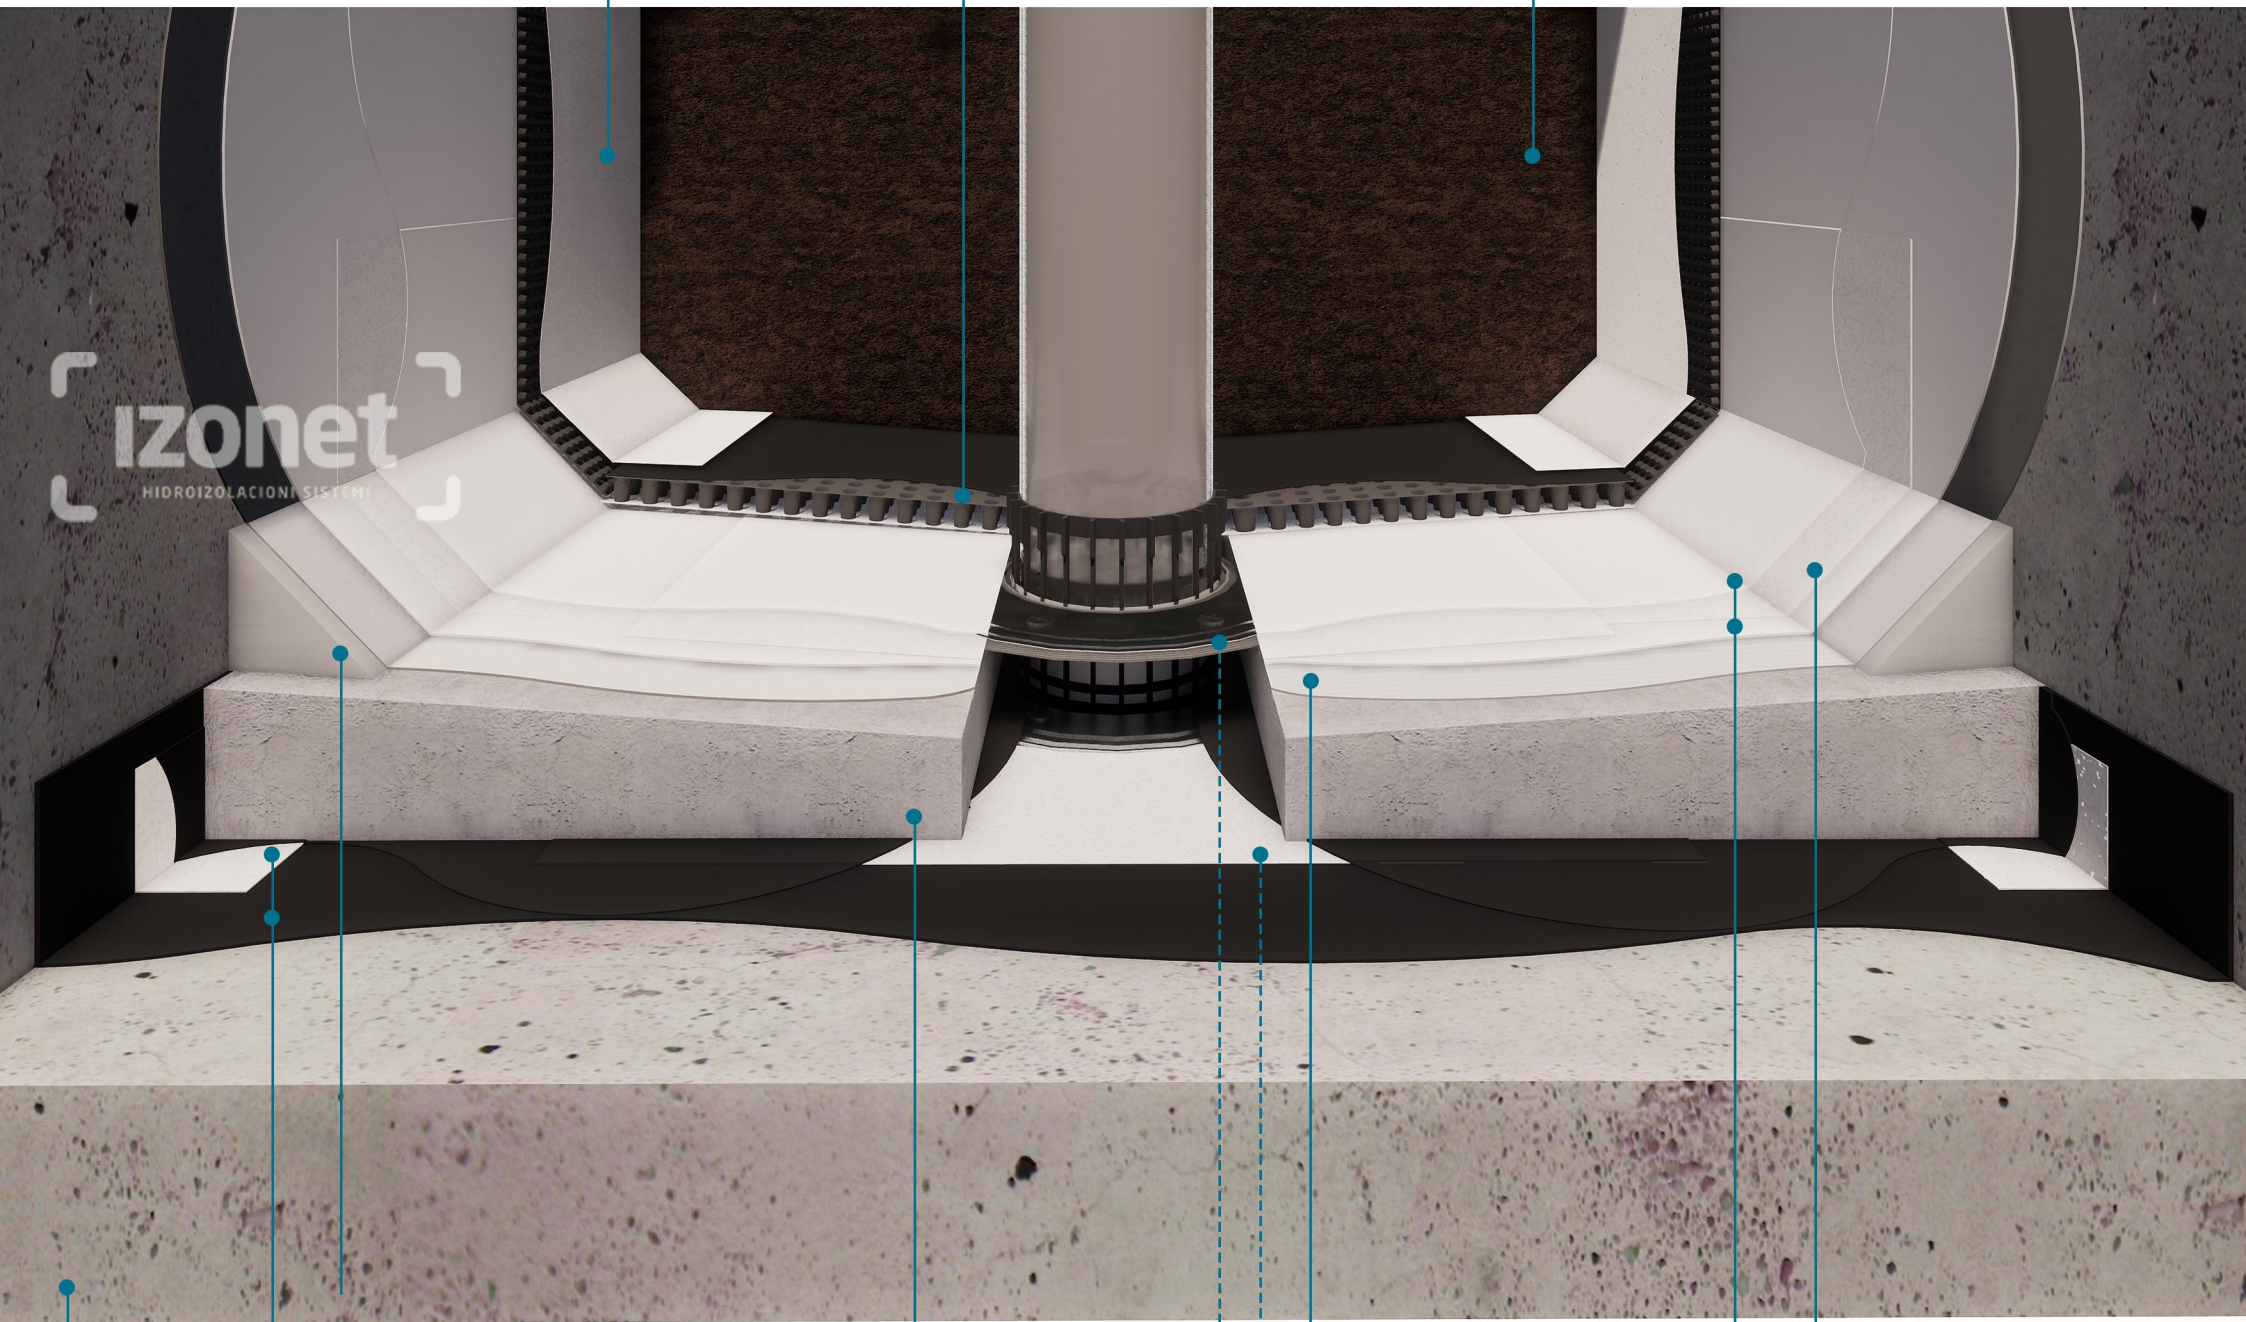

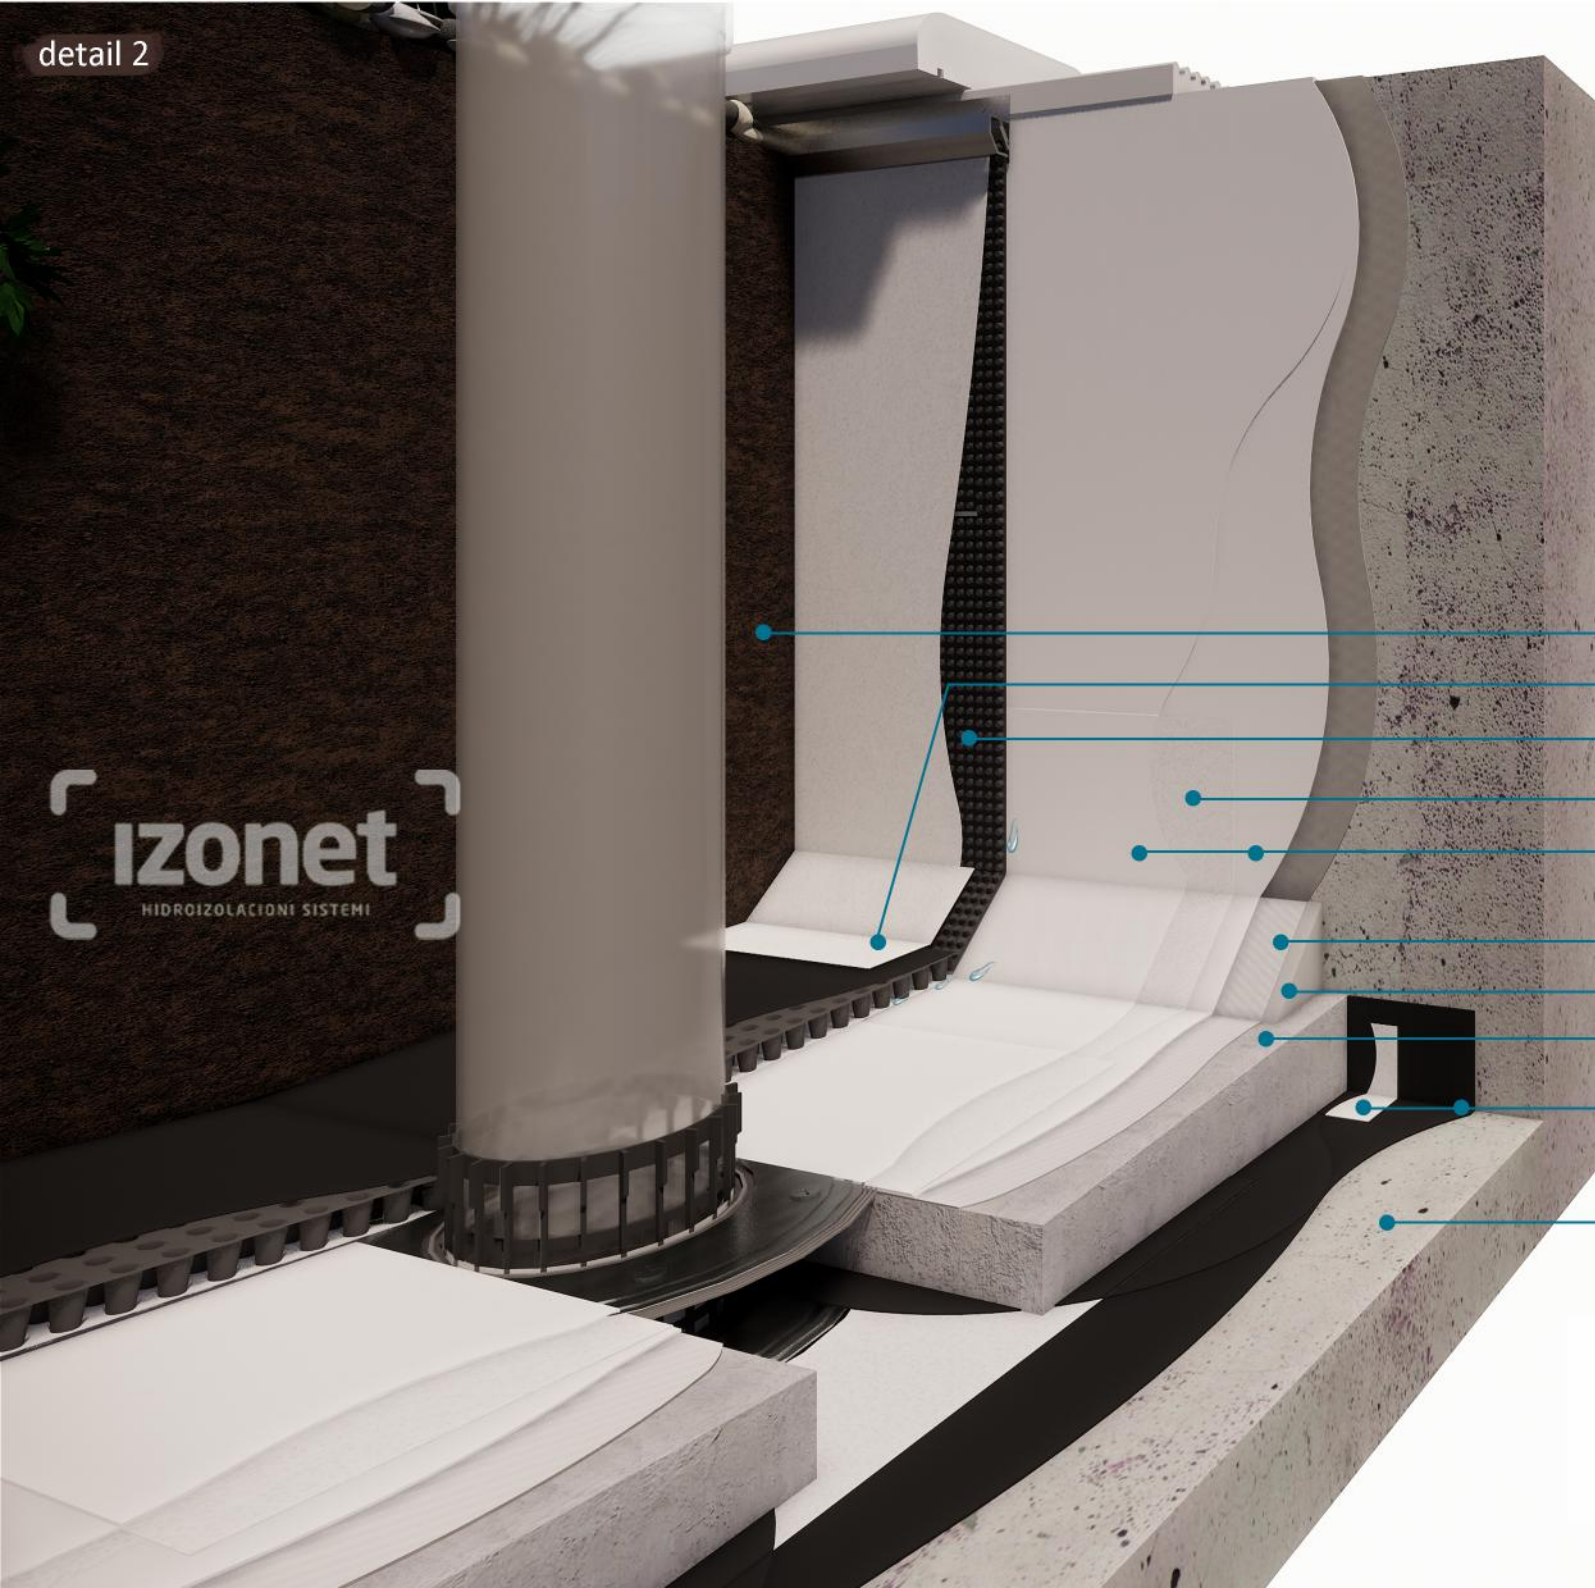

ND DGS-I earth substrate

ND 5+1 horizontal accumulation
drainage layer (5.8 l/m²)

ND 120 vertical drainage layer

TEXTILE A 100

ESHADESMOLAST primary waterproofing +
ESHADESMOLAST HRD additional chemical
protection


ESHADESMOLAST PRIMER AQUA 2K


holker

cement screed under the slope of 3%

ESHA ELASTIC secondary waterproofing layer and
vapour barrier reifoced with TEXTILE A100 in corners

reinforced concrete

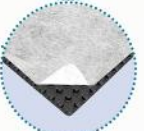


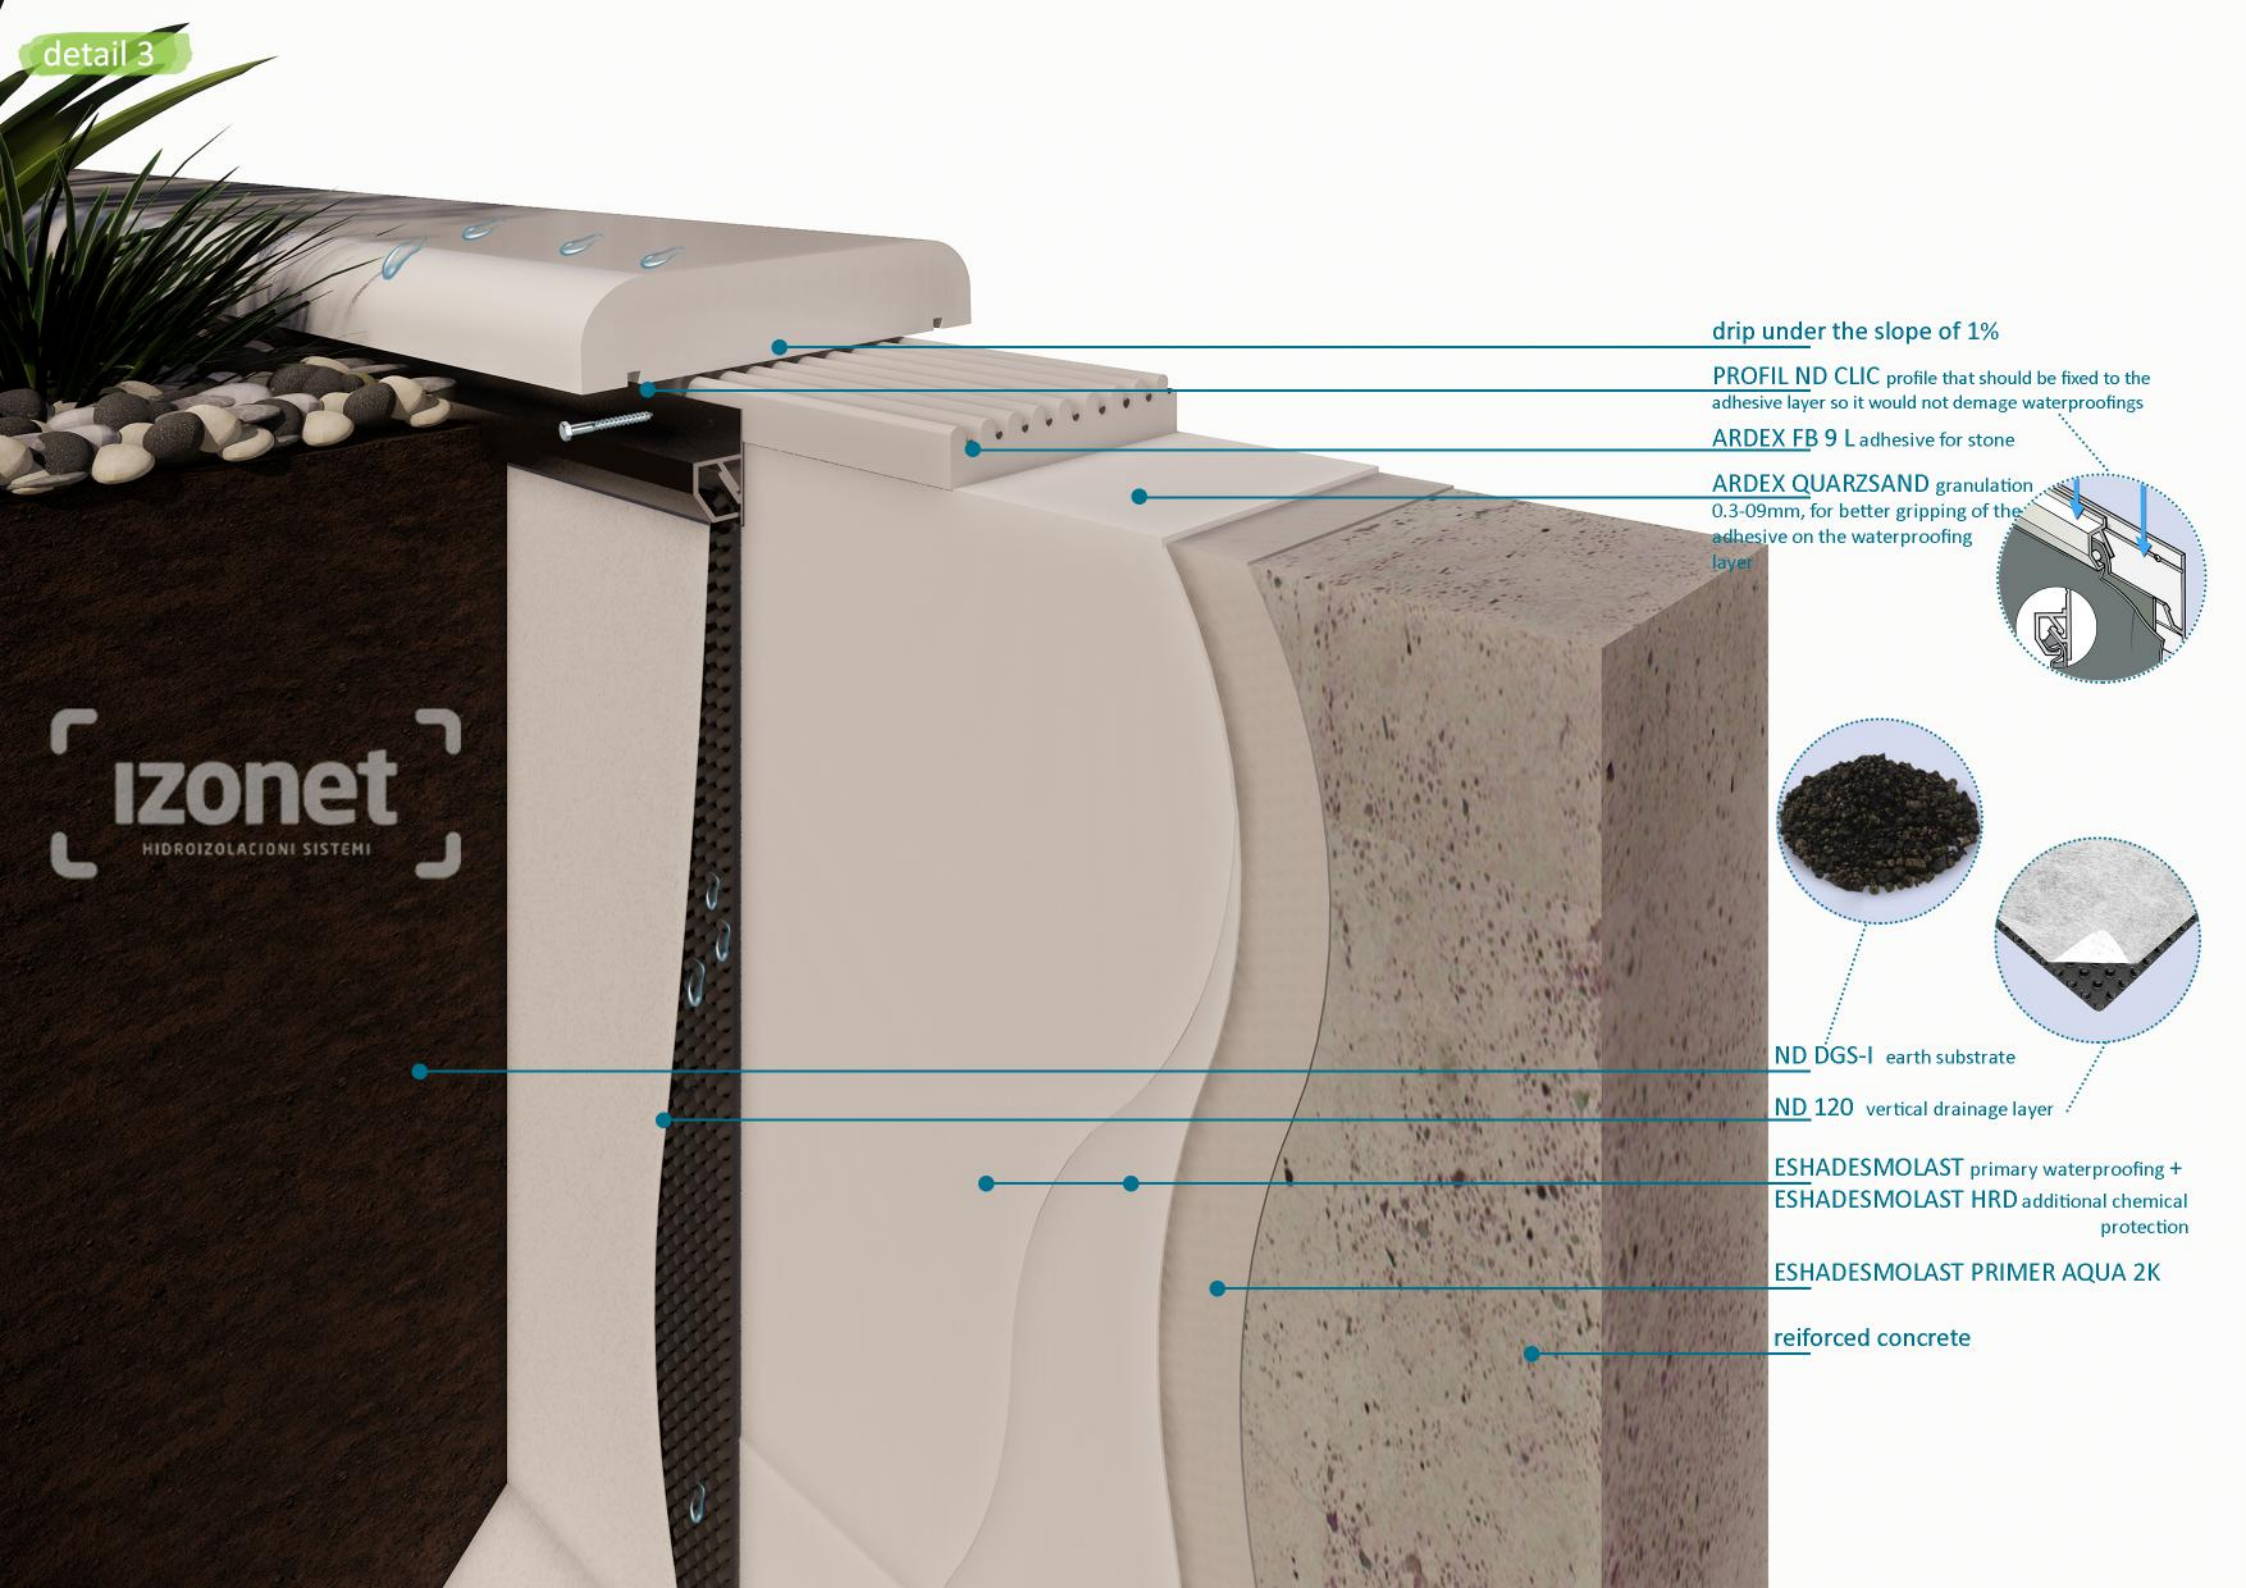


drip under the slope of 1%

PROFIL ND CLIC profile that should be fixed to the adhesive layer so it would not damage waterproofings

ARDEX FB 9 L adhesive for stone

ARDEX QUARZSAND granulation 0.3-09mm, for better gripping of the adhesive on the waterproofing layer

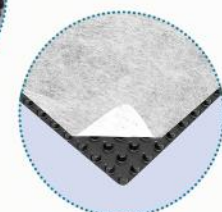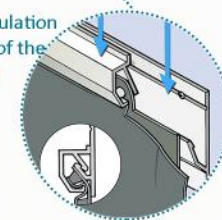

ND DGS-I earth substrate

ND 120 vertical drainage layer

ESHADESMOLAST primary waterproofing +
ESHADESMOLAST HRD additional chemical protection

ESHADESMOLAST PRIMER AQUA 2K

reinforced concrete





vegetation

river gravel - pebble

ARDEX QUARZSAND granulation
0.3-09mm, for better gripping of the
adhesive on the waterproofing layer

ND CLIC profile that fix
drainage layer ND 120

ND 120 vertical drainage layer

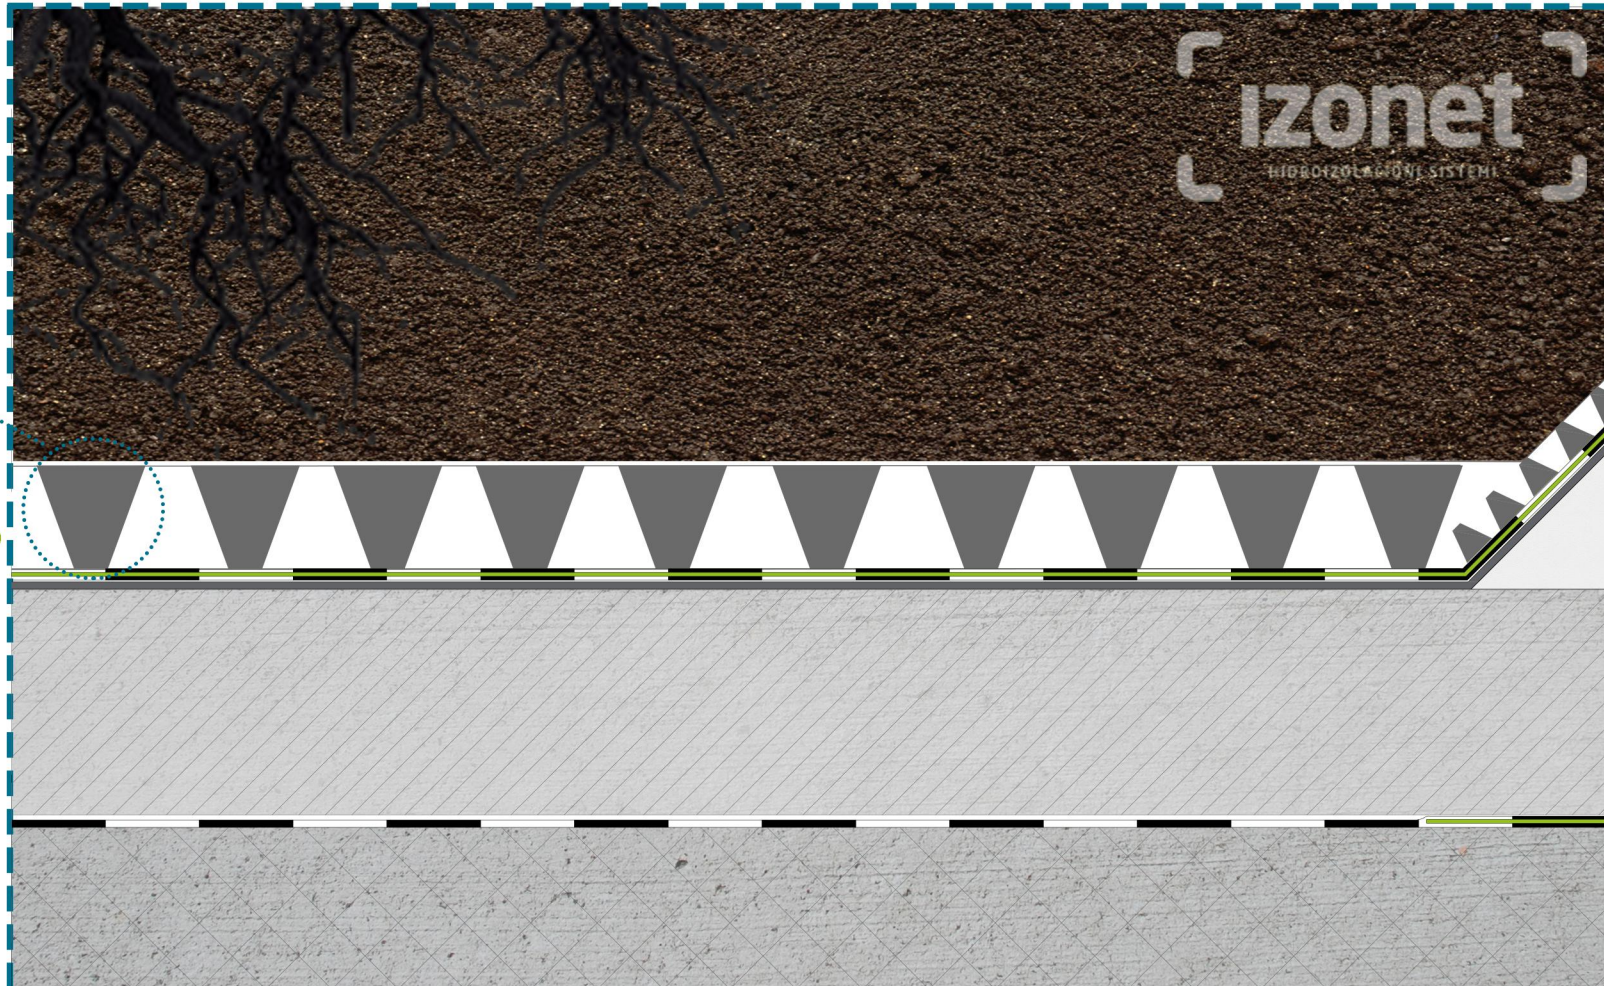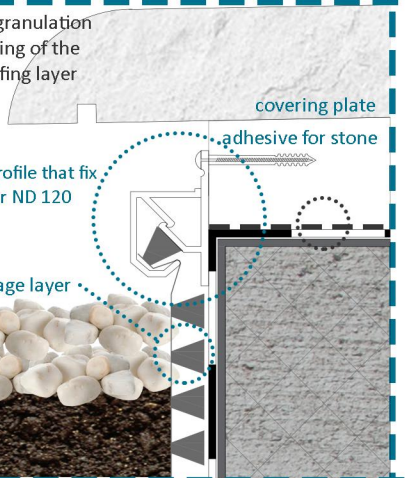

ND DGS-I earth substrate

ND 5+1 horizontal accumulation
drainage layer (5.8 l/m²)

ESHADESMOLAST primary water-
proofing reinforced with TEXTILE A 100
+ ESHADESMOLAST HRD
additional chemical protection

ESHADESMOLAST PRIMER
AQUA 2K

cement screed under the
slope of 3%

ESHA ELASTIC secondary water-
proofing layer and vapour barrier
reifoced with TEXTILE A100 in
corners

reinforced concrete

izonet
HIDROIZOLACIONI SISTEMI